
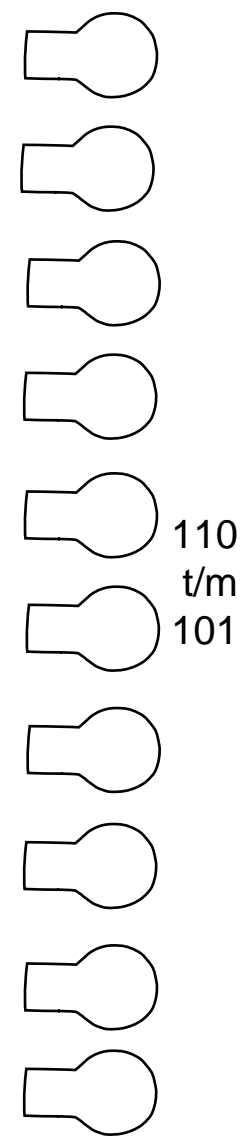


163
t/m 2,5kW
168
169
t/m 5kW
172

173 + 174
177 + 178



175 + 176
179 + 180

153
2,5kW t/m
158
159
5kW t/m
162

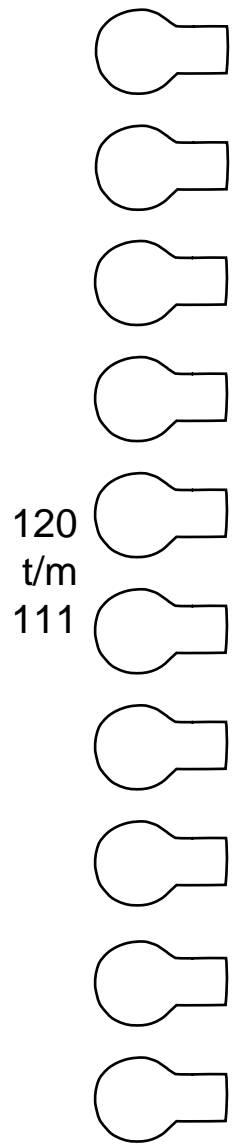

Manteaux
boven

Manteaux
boven

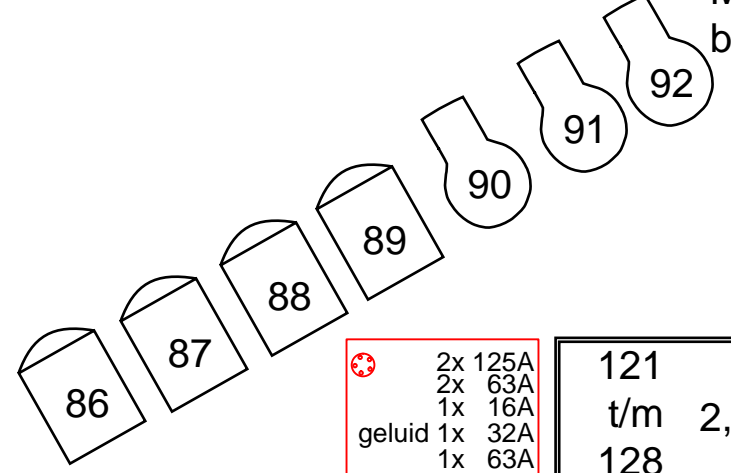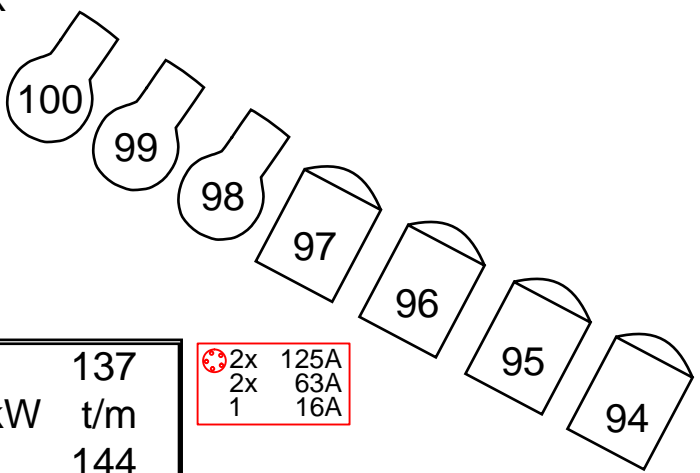


2,5kW	137
t/m	144
2,5kW	145
t/m	152

2x 125A
2x 63A
1 16A

2x 125A
2x 63A
1x 16A
geluid 1x 32A
1x 63A

121	t/m 2,5kW
128	t/m 2,5kW
129	t/m 2,5kW
136	t/m 2,5kW


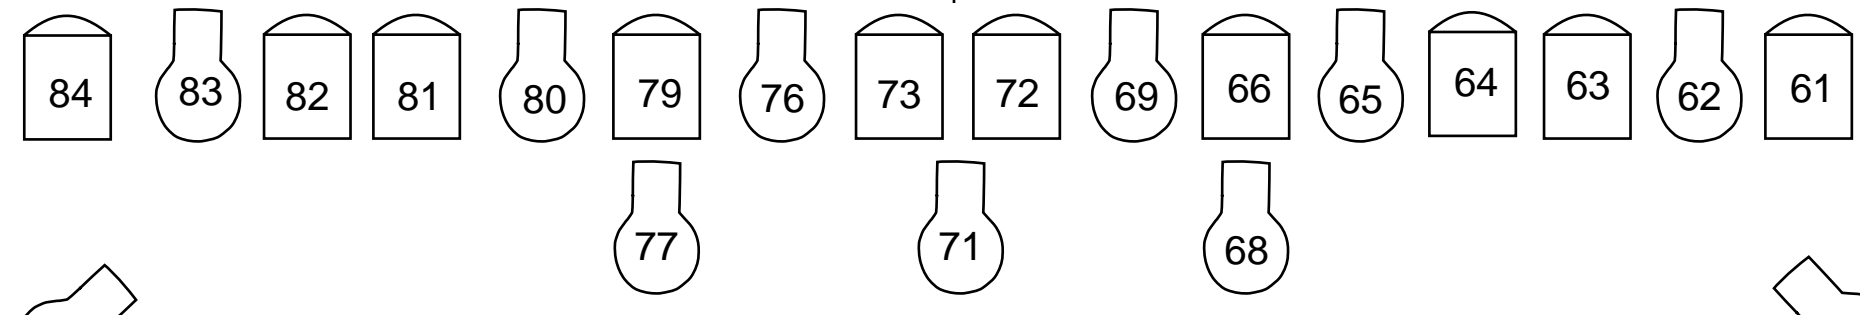


Rinne 1
boven


Rinne 2
boven

Rinne 1
boven


Rinne 2
boven

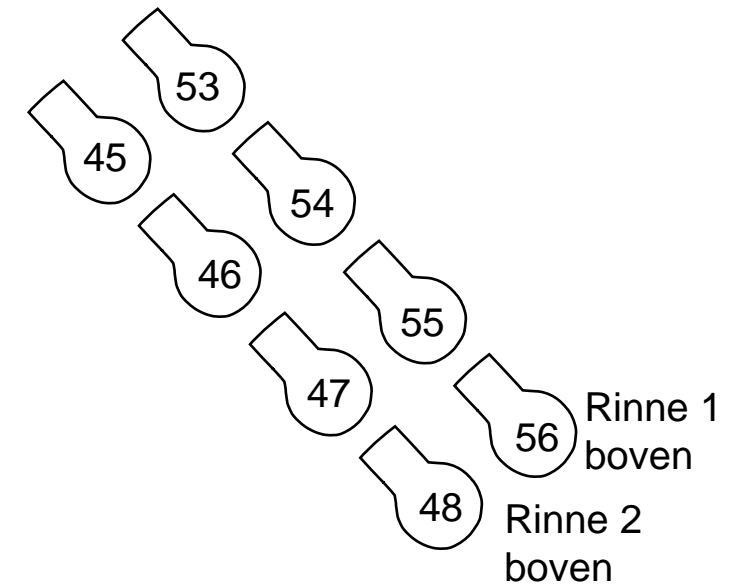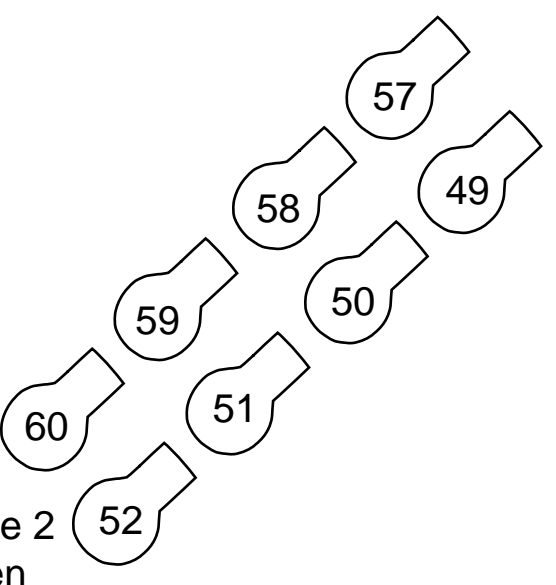

Zaalbrug 1

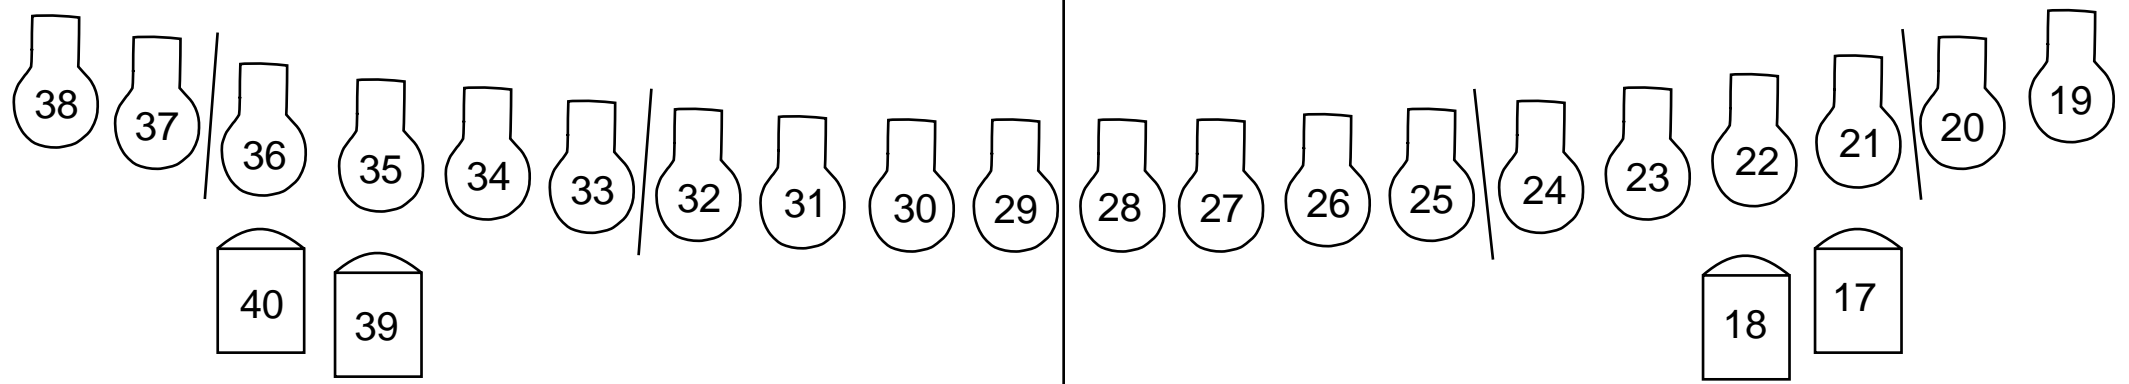

Zaalbrug 2

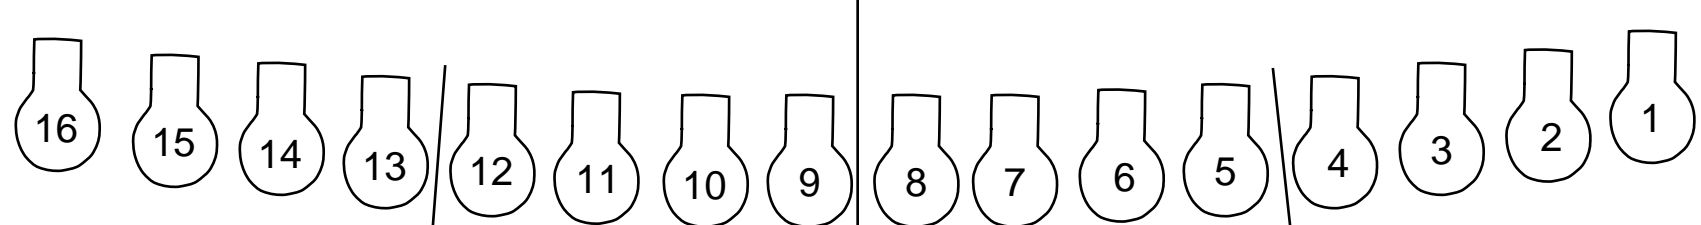

Zaallicht
181 t/m 184 @ 100%
185 @ 40%